






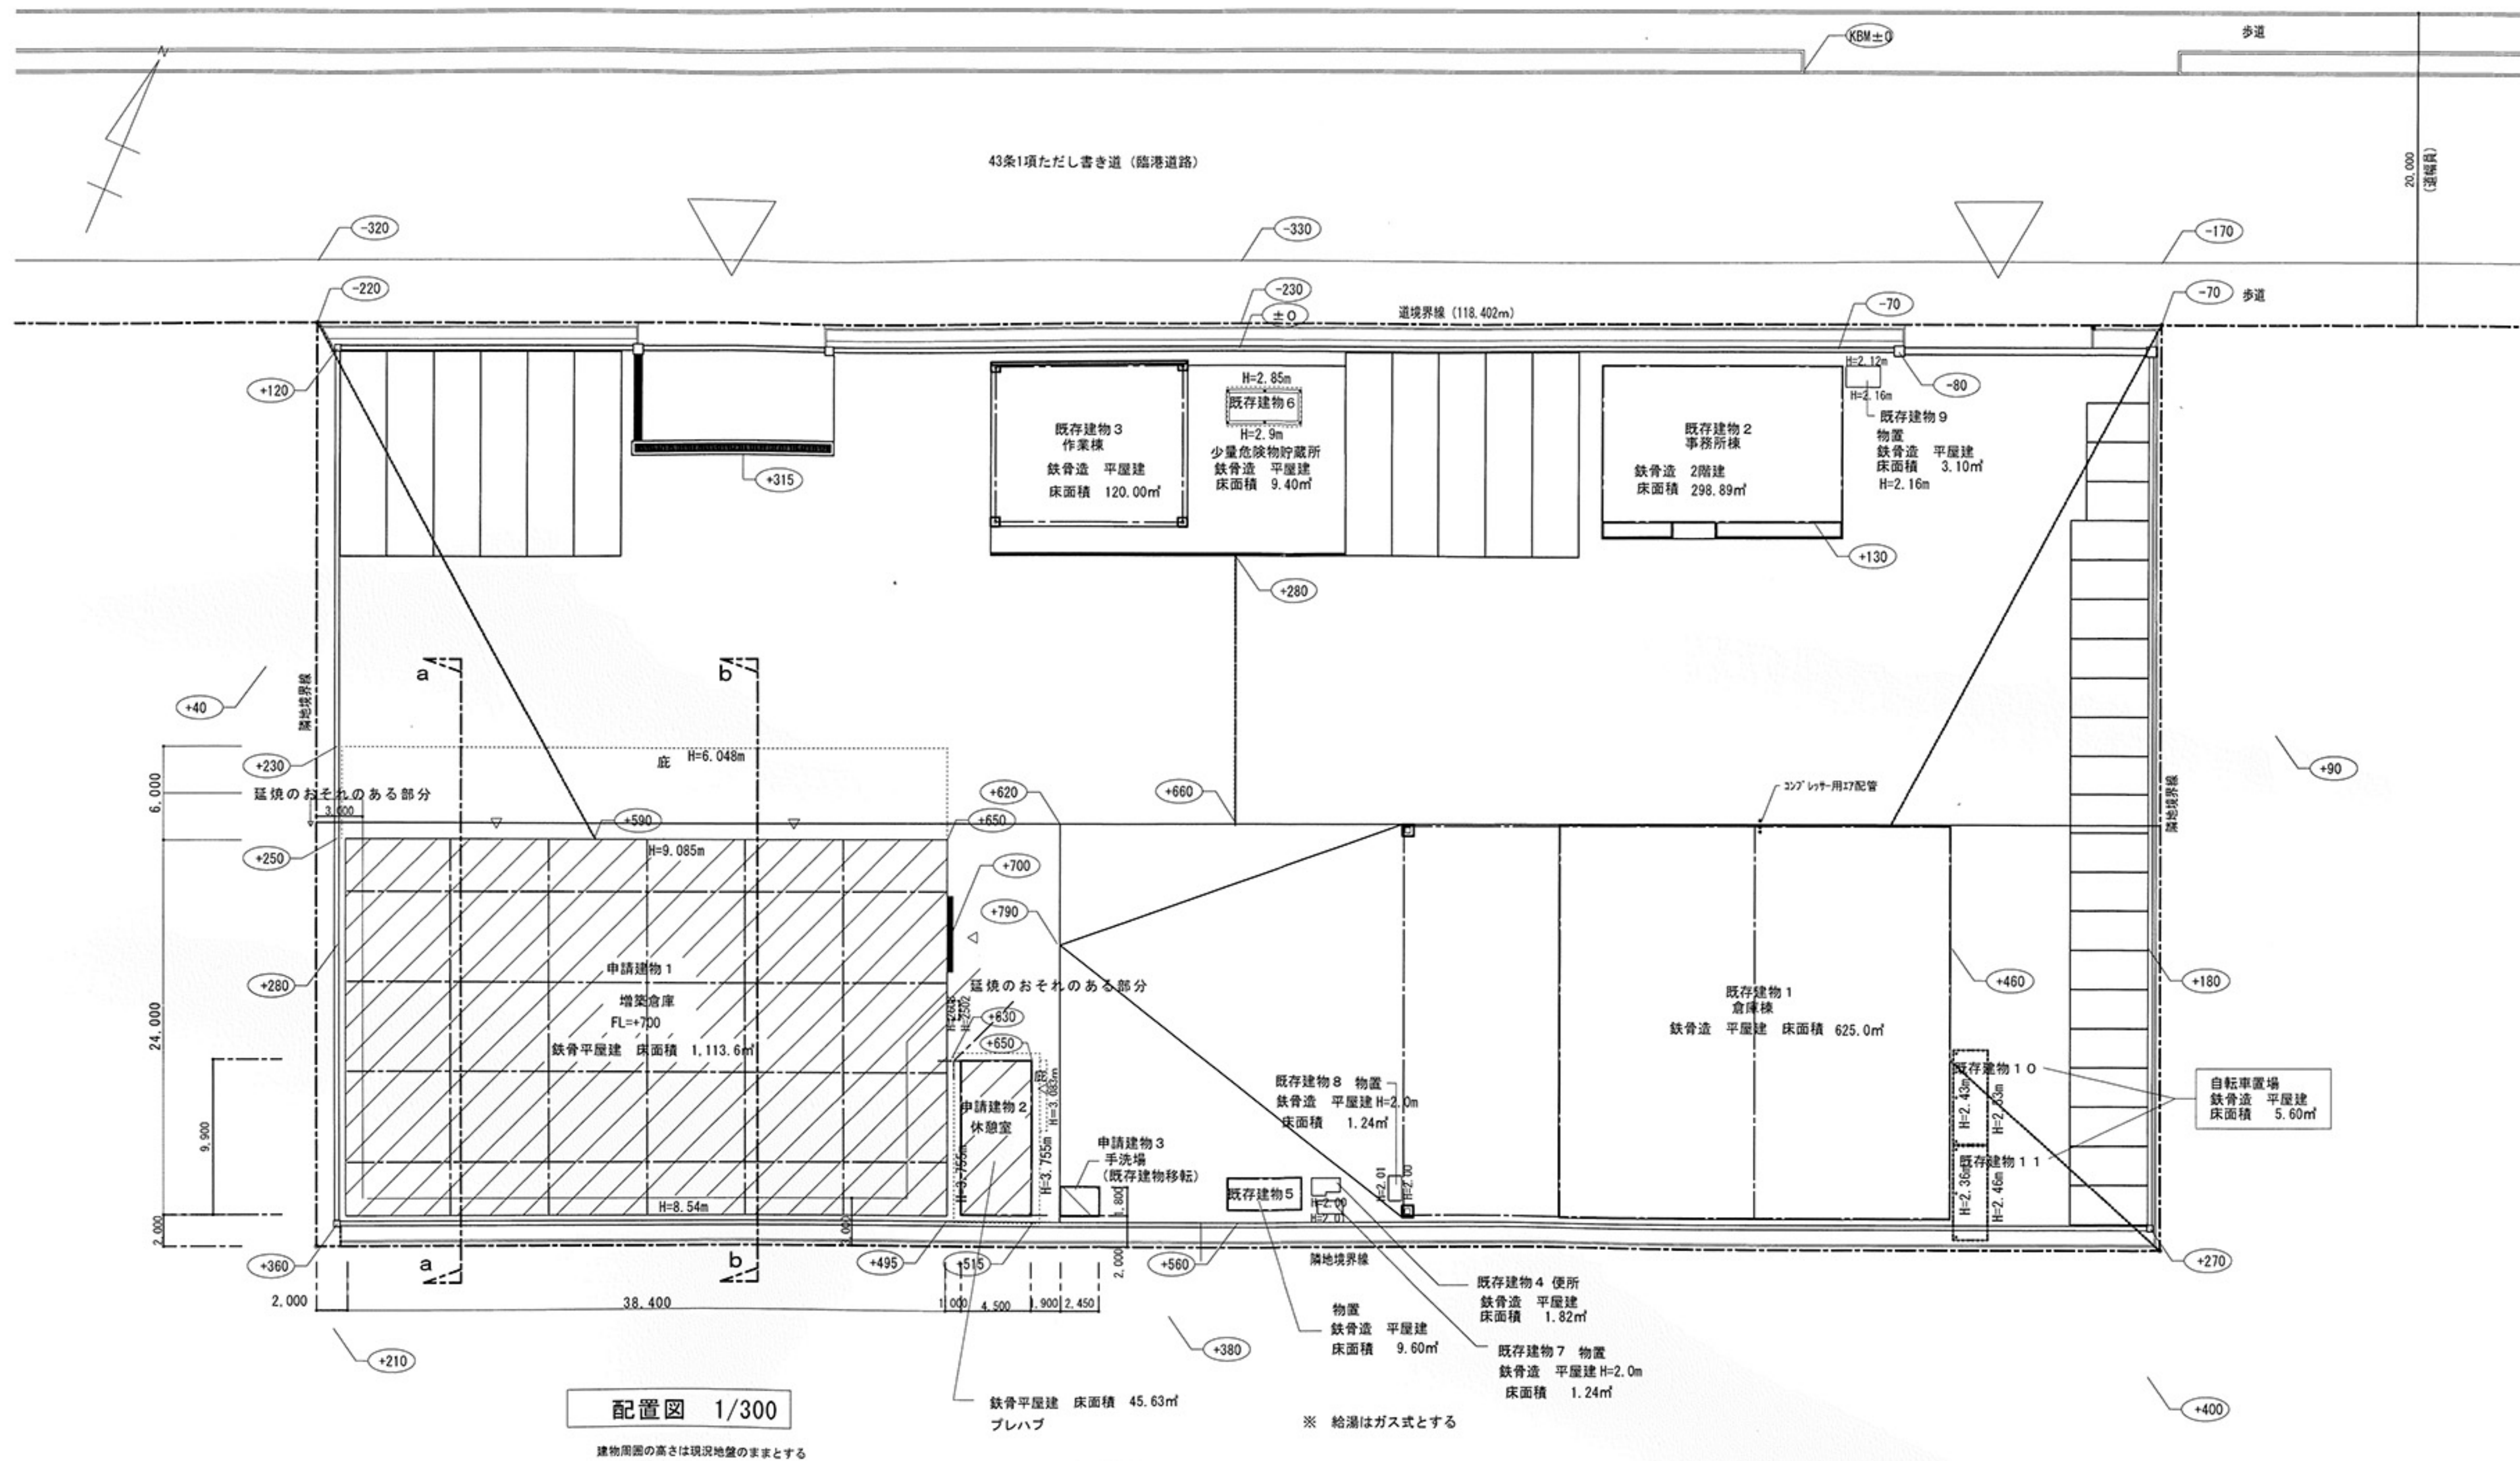

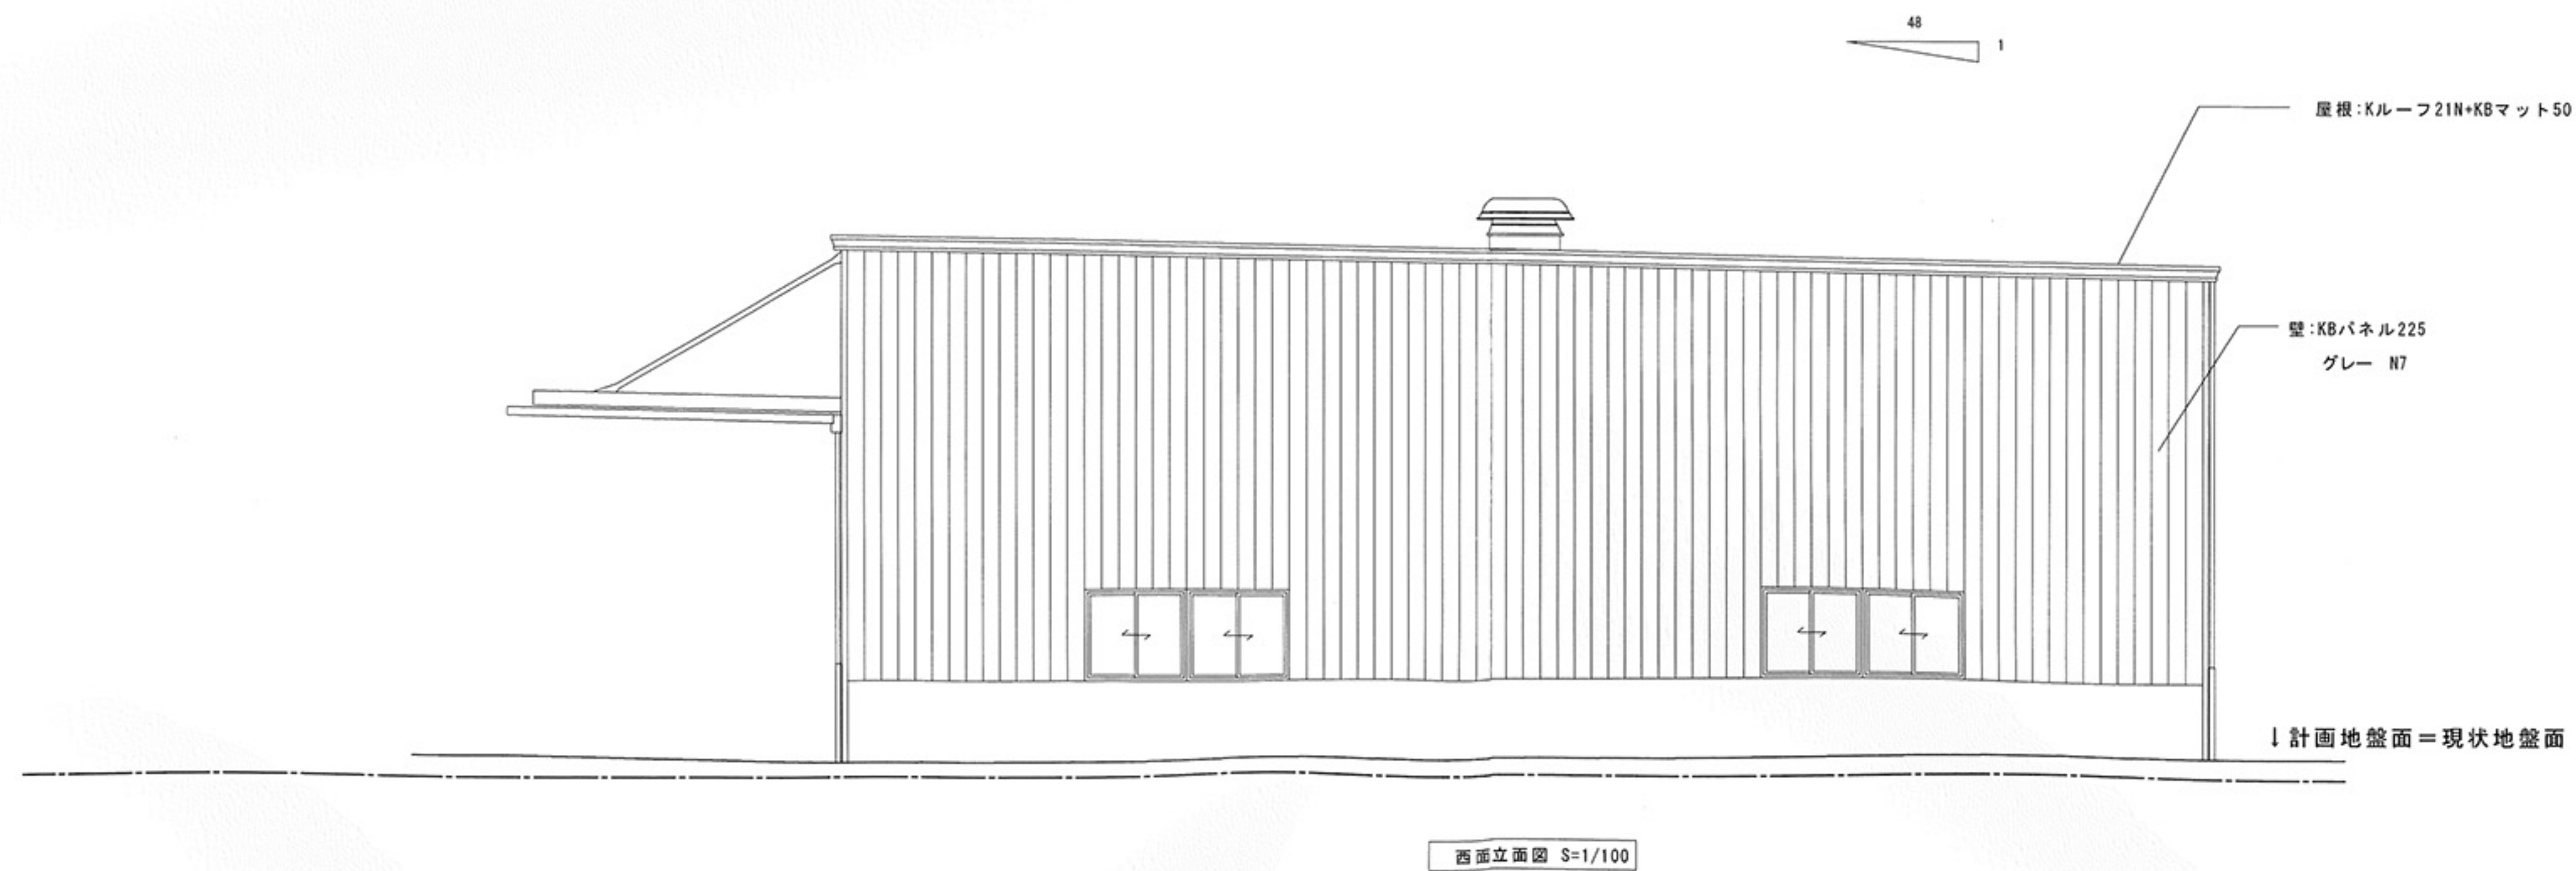


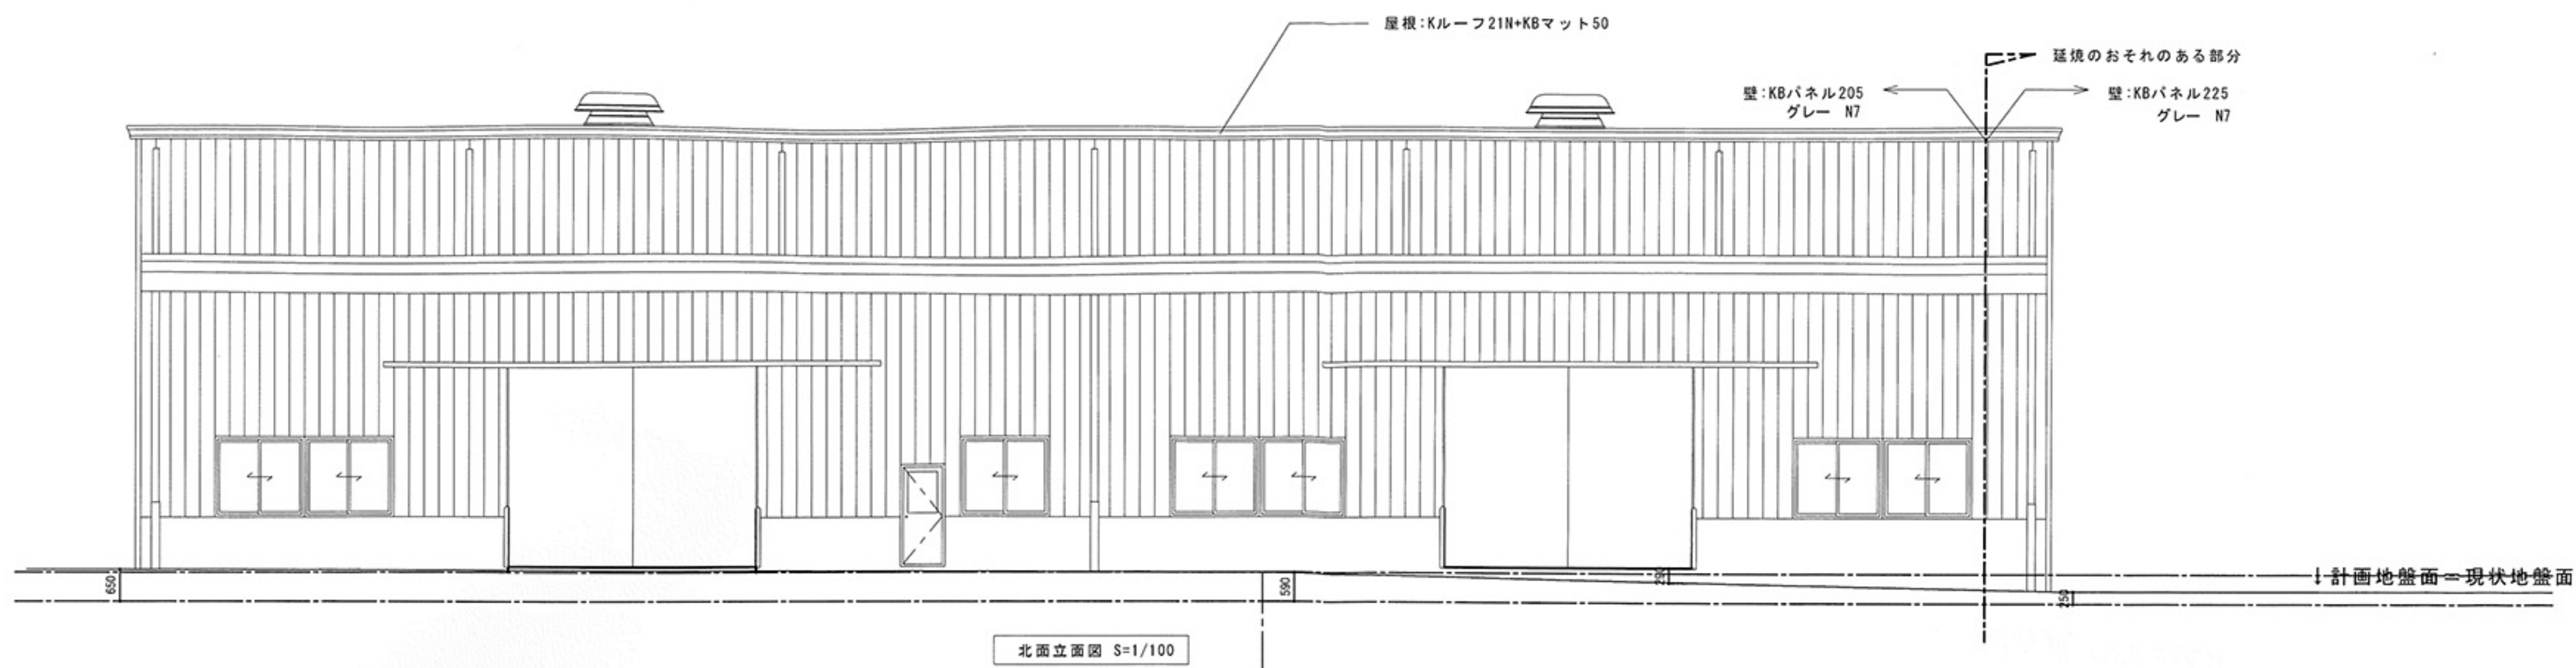

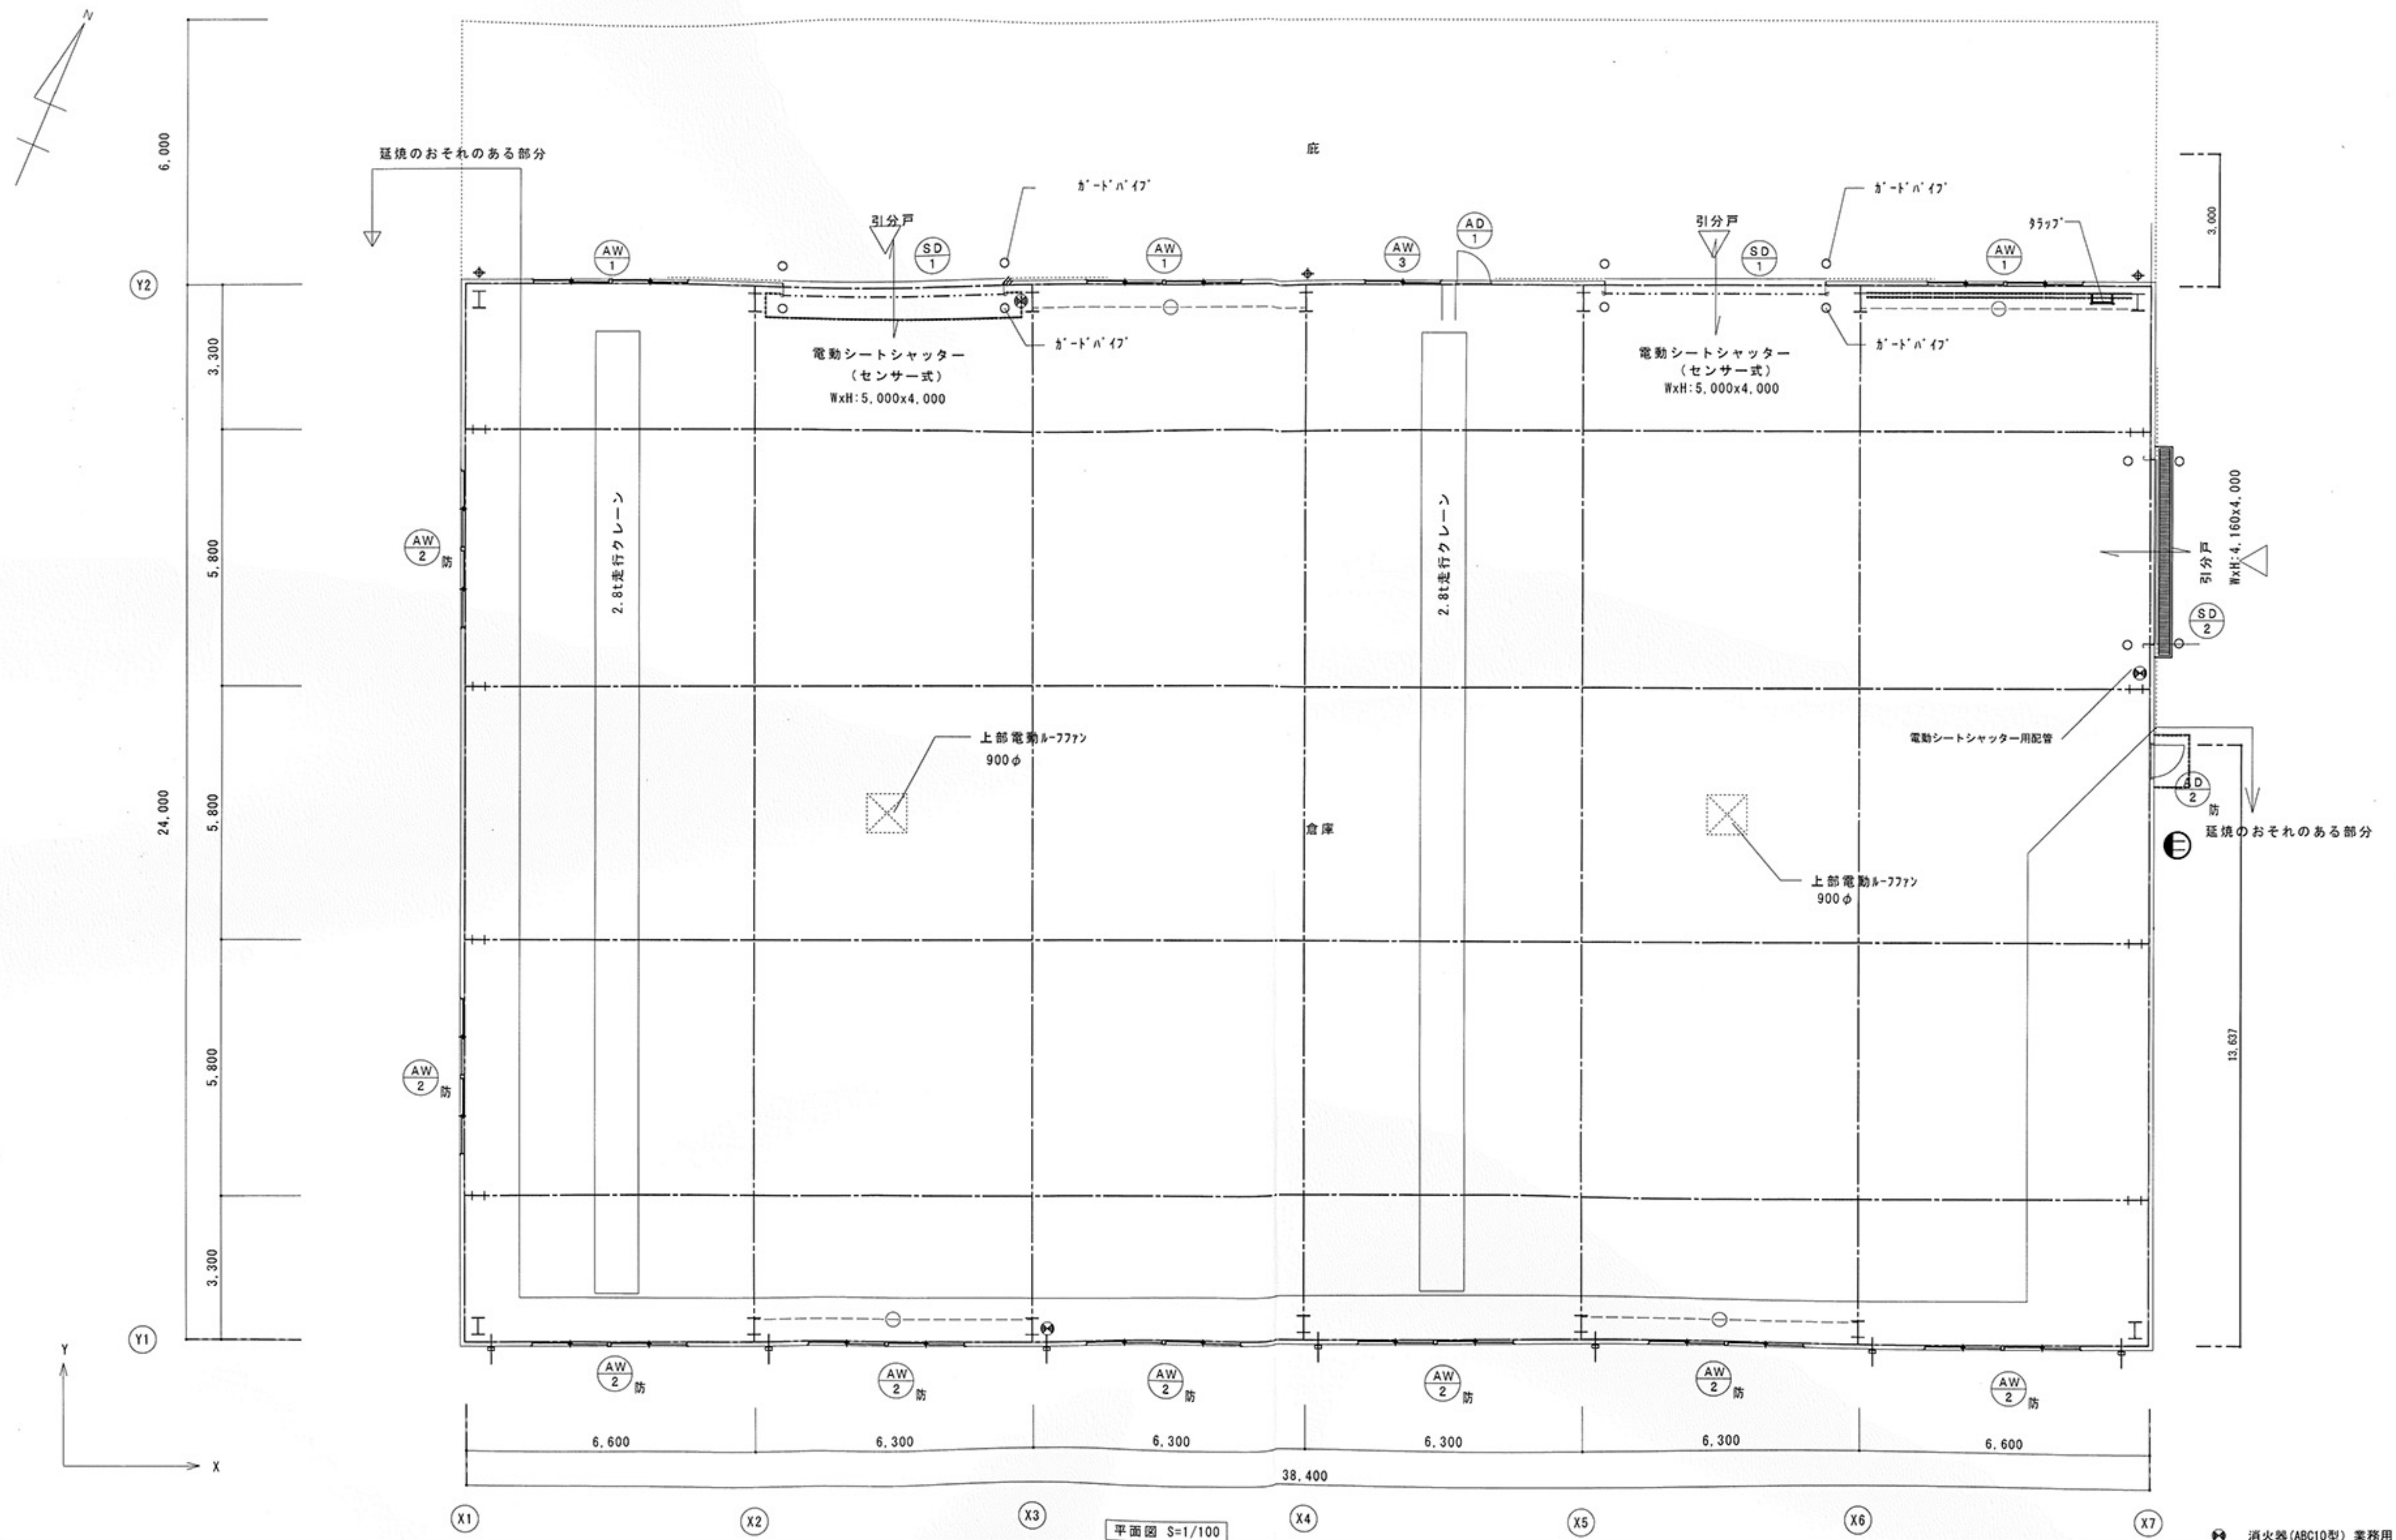

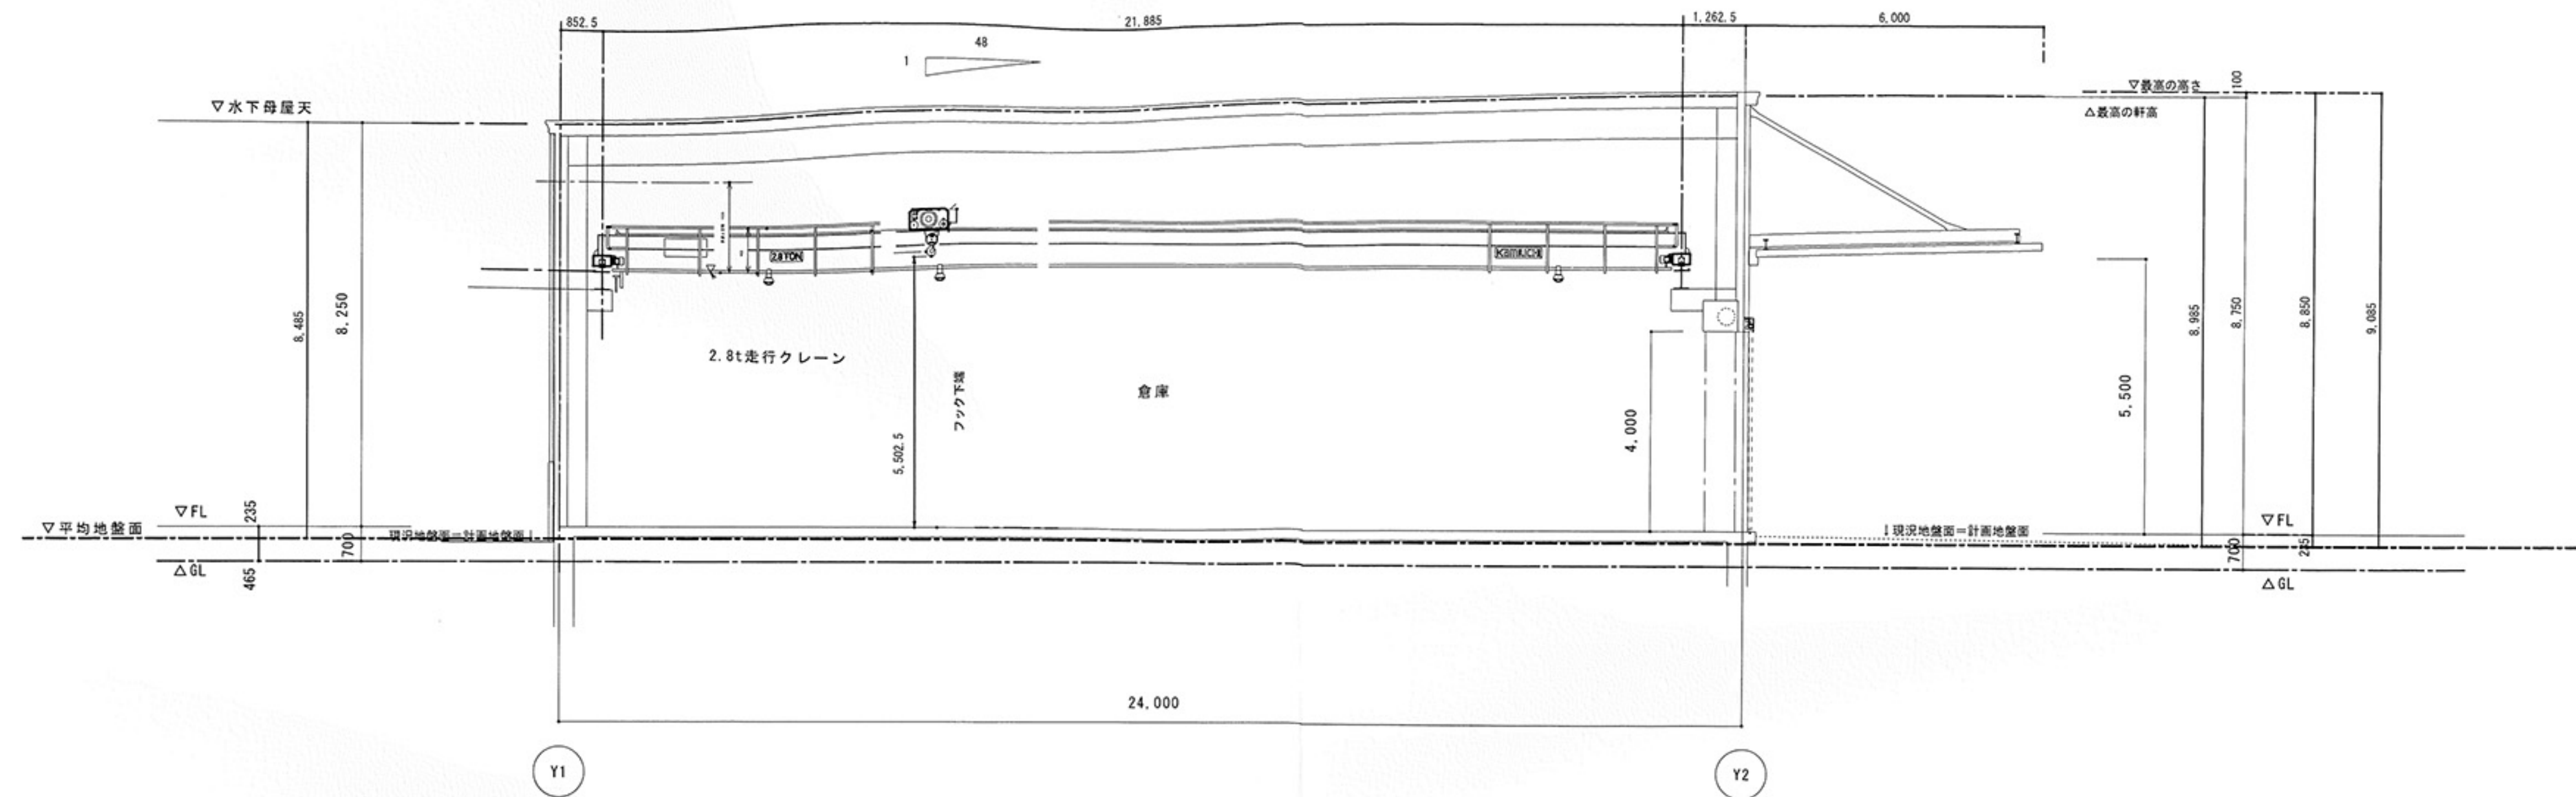

Y方向断面図 S=1/100

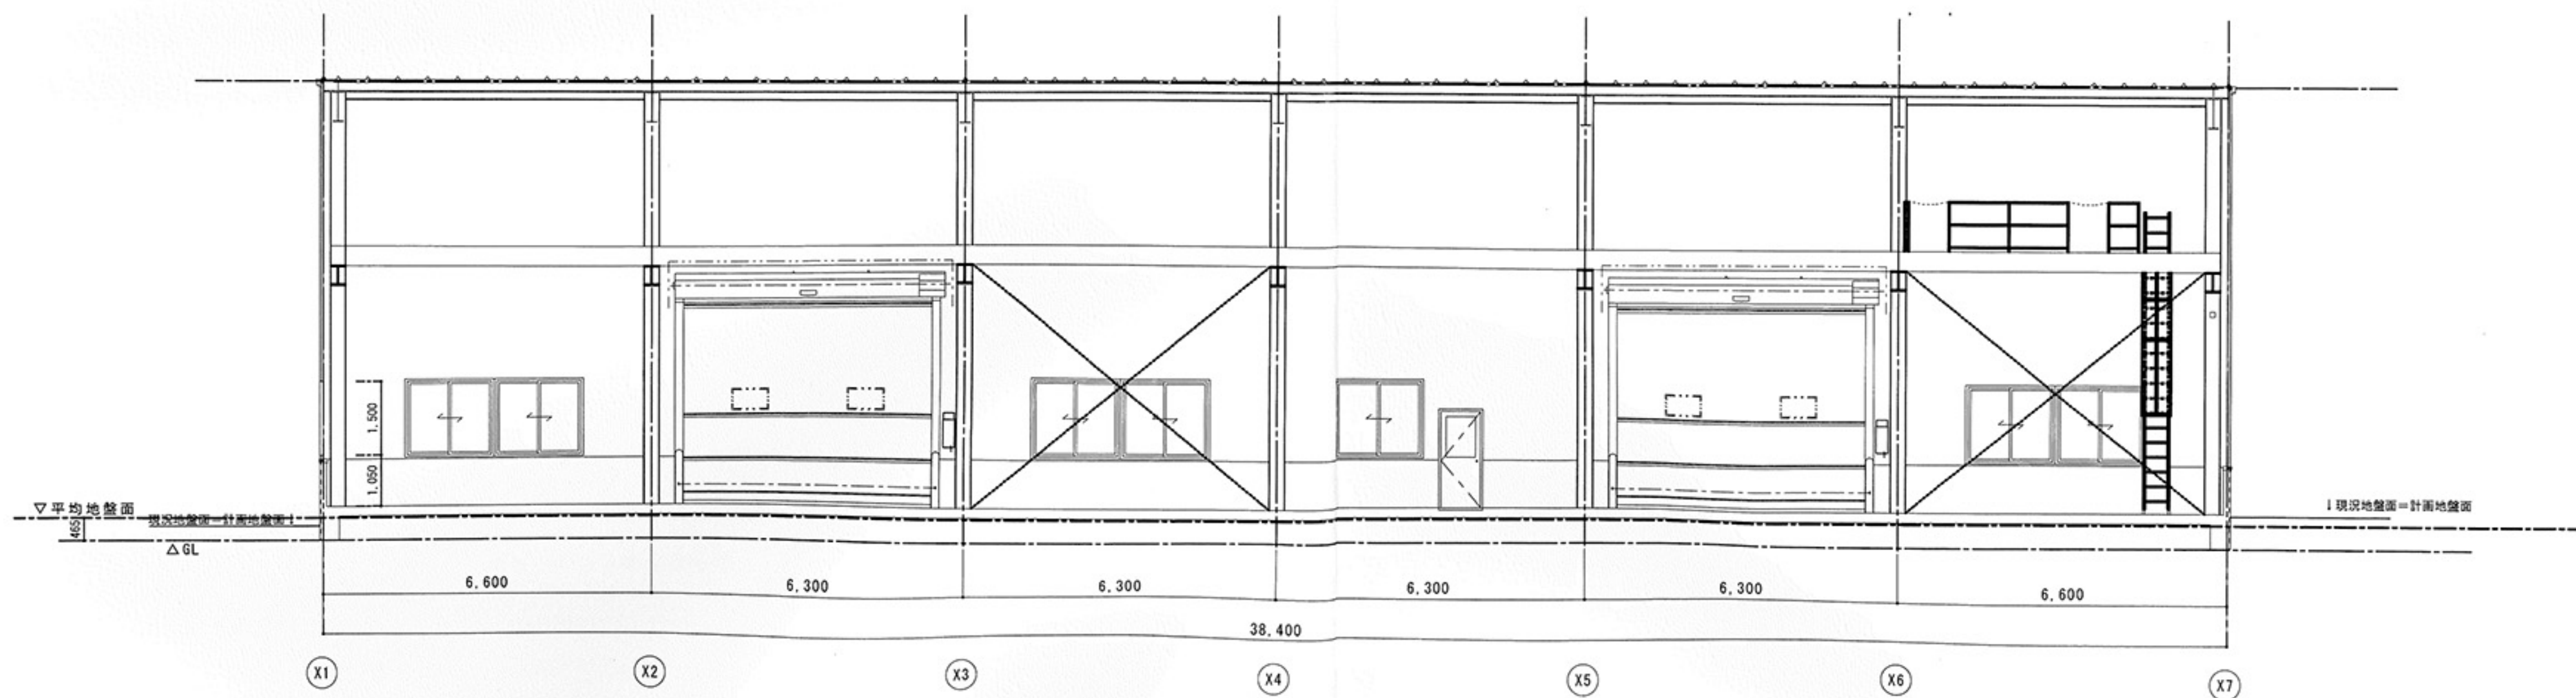

X方向断面図 S=1/100



